


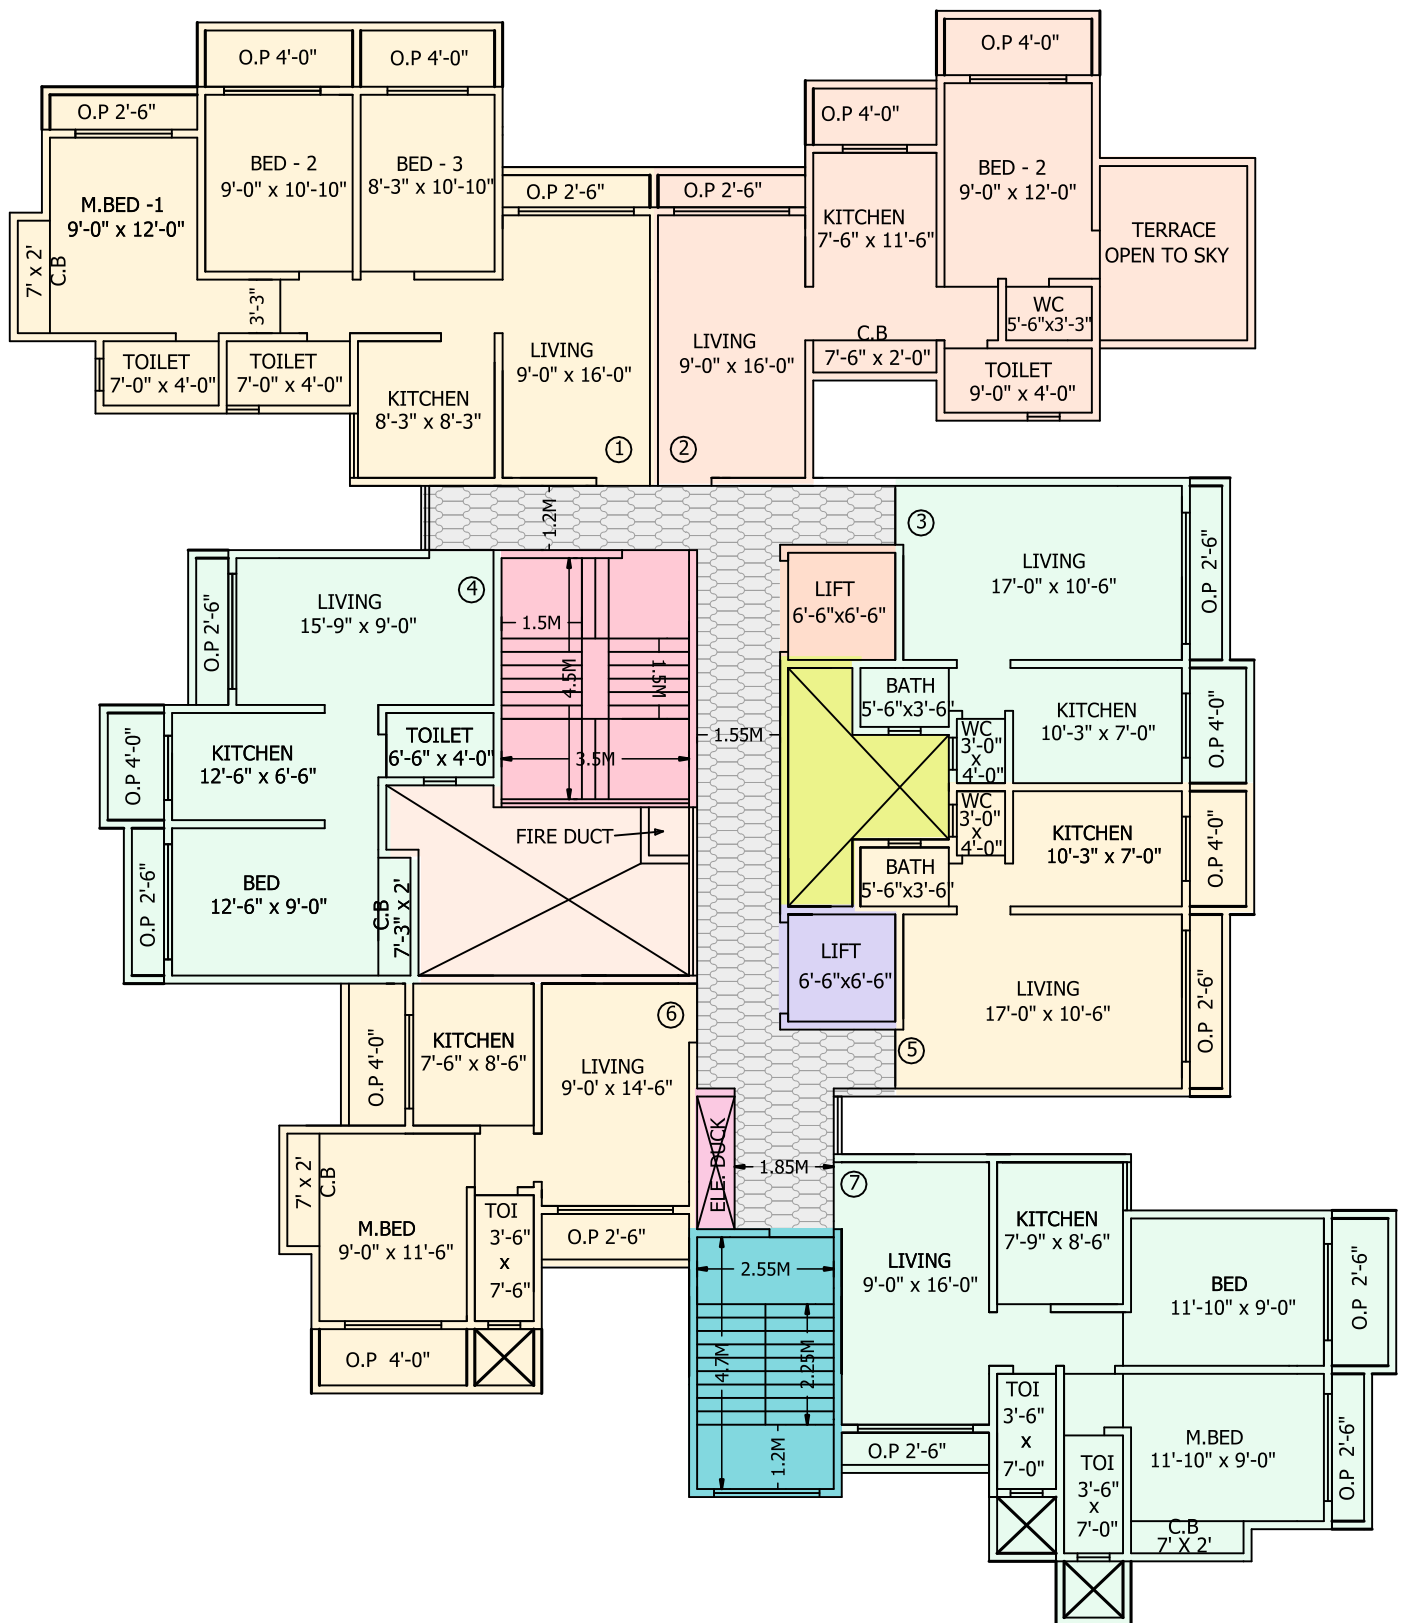


SECOND FLOOR PLAN

SCALE = 1:100
PROPOSED BUILDING




NINTH FLOOR PLAN
SCALE = 1:100
PROPOSED BUILDING

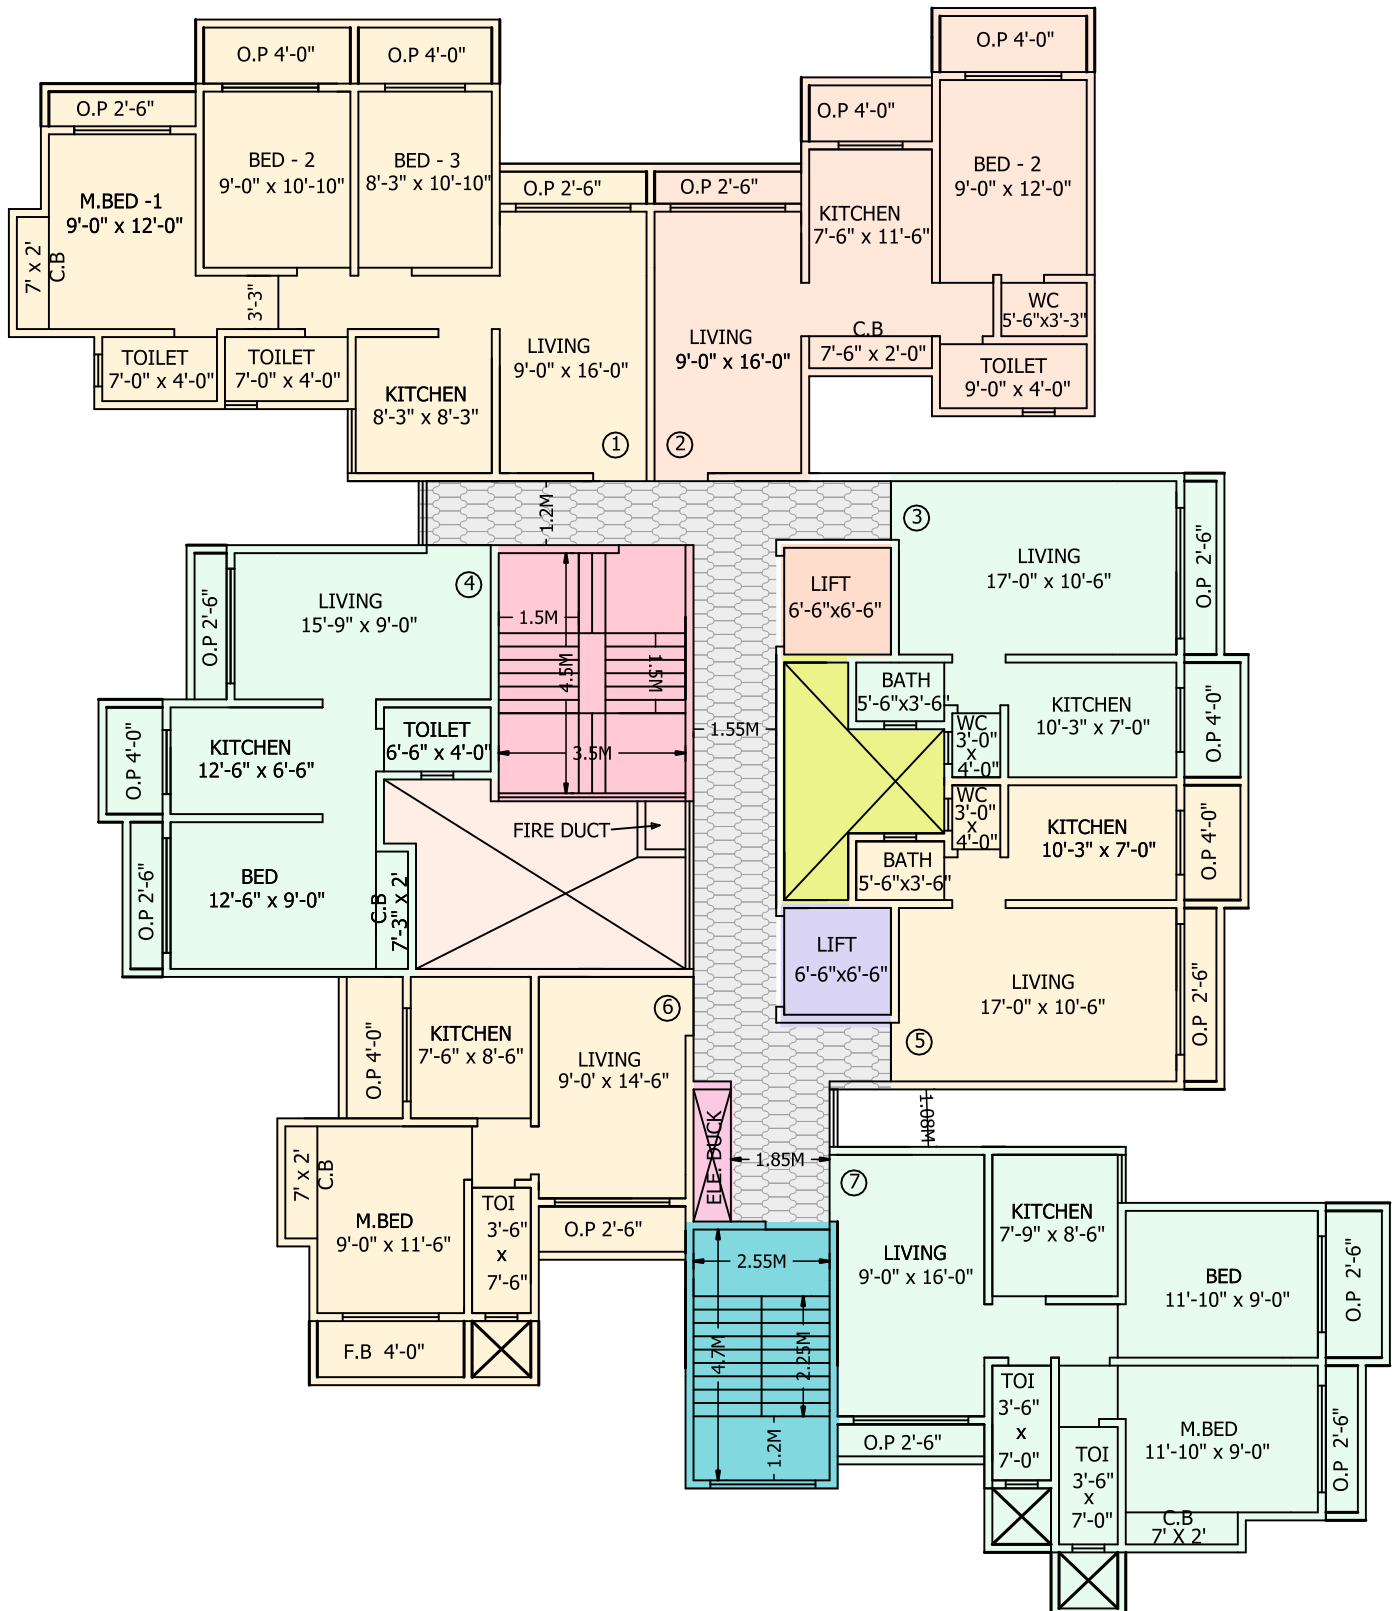

TENTH FLOOR PLAN


SCALE = 1:100
PROPOSED BUILDING

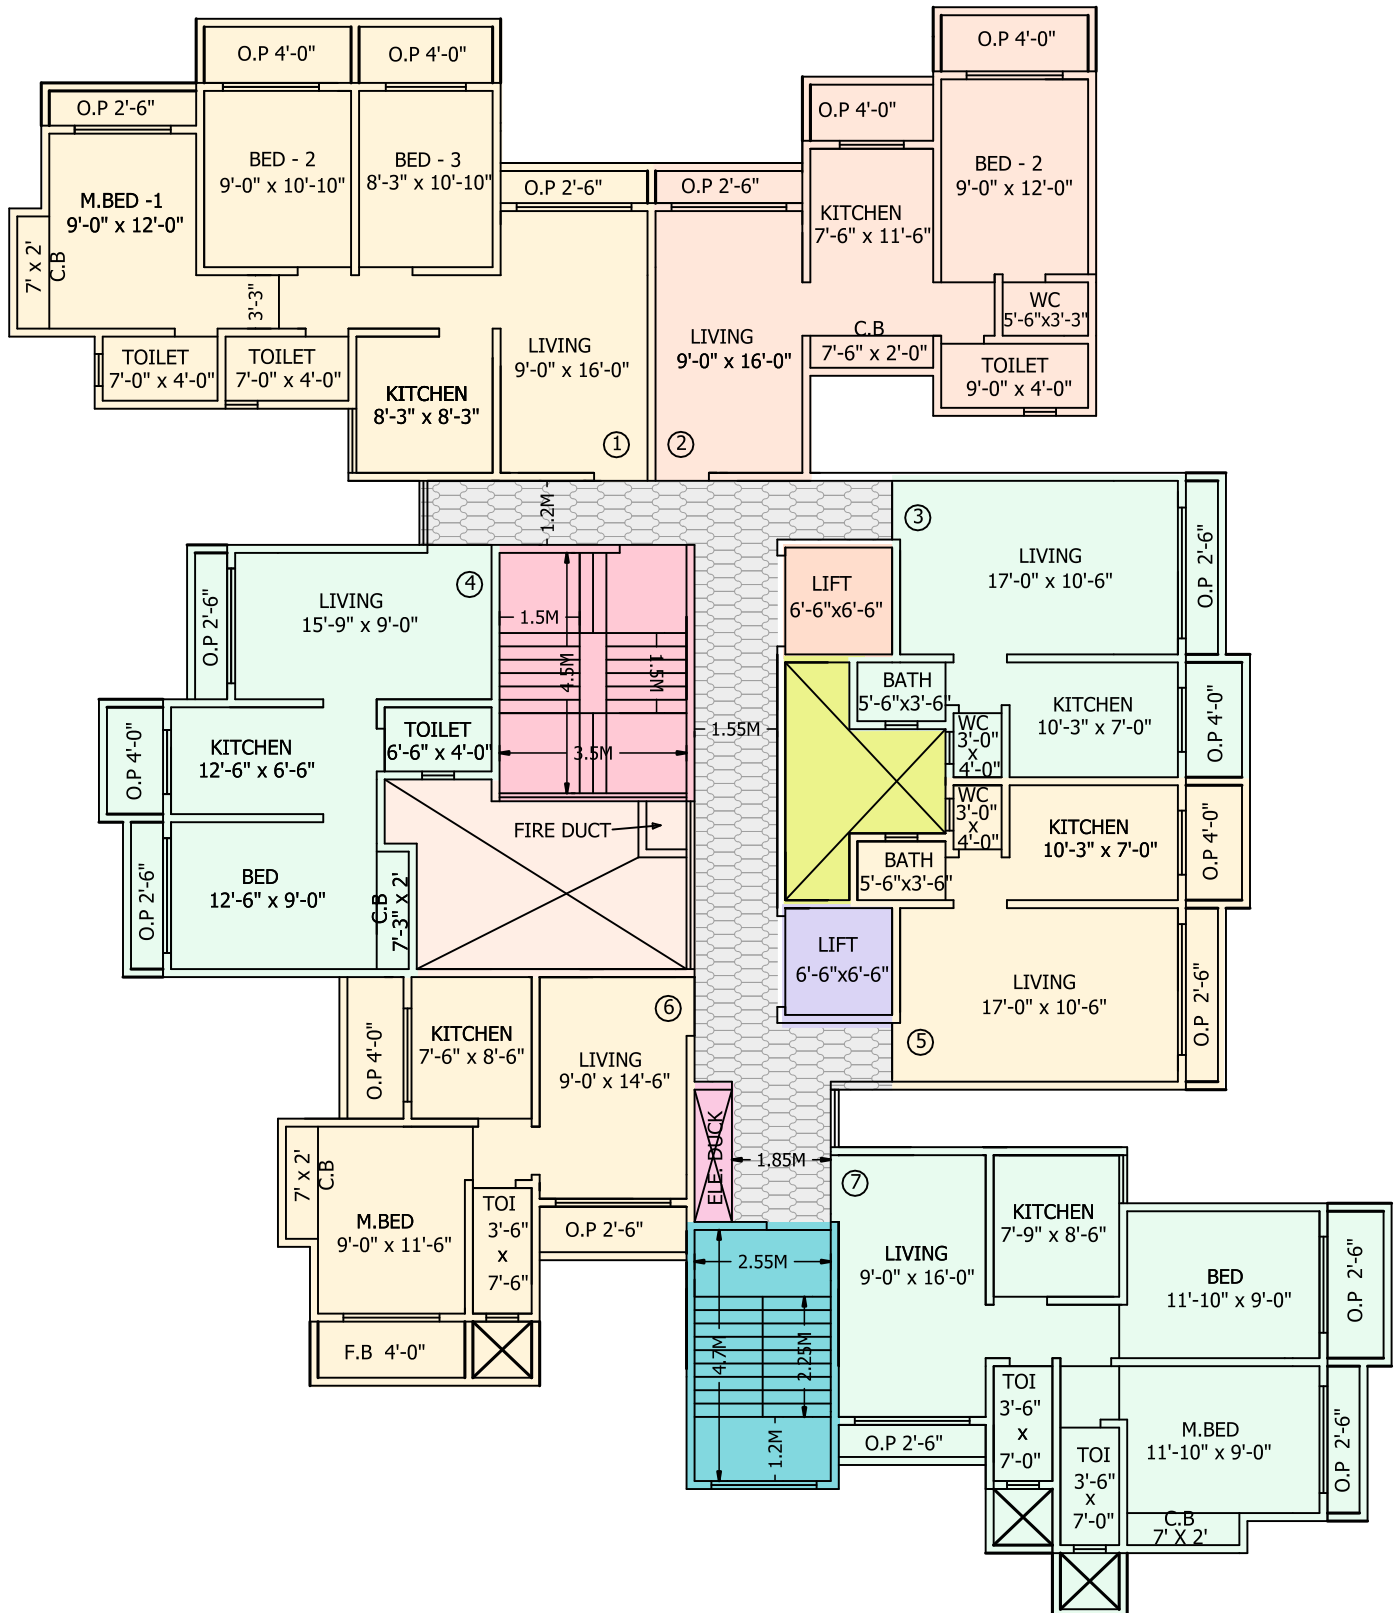

ELEVENTH FLOOR PLAN

SCALE = 1:100

PROPOSED BUILDING

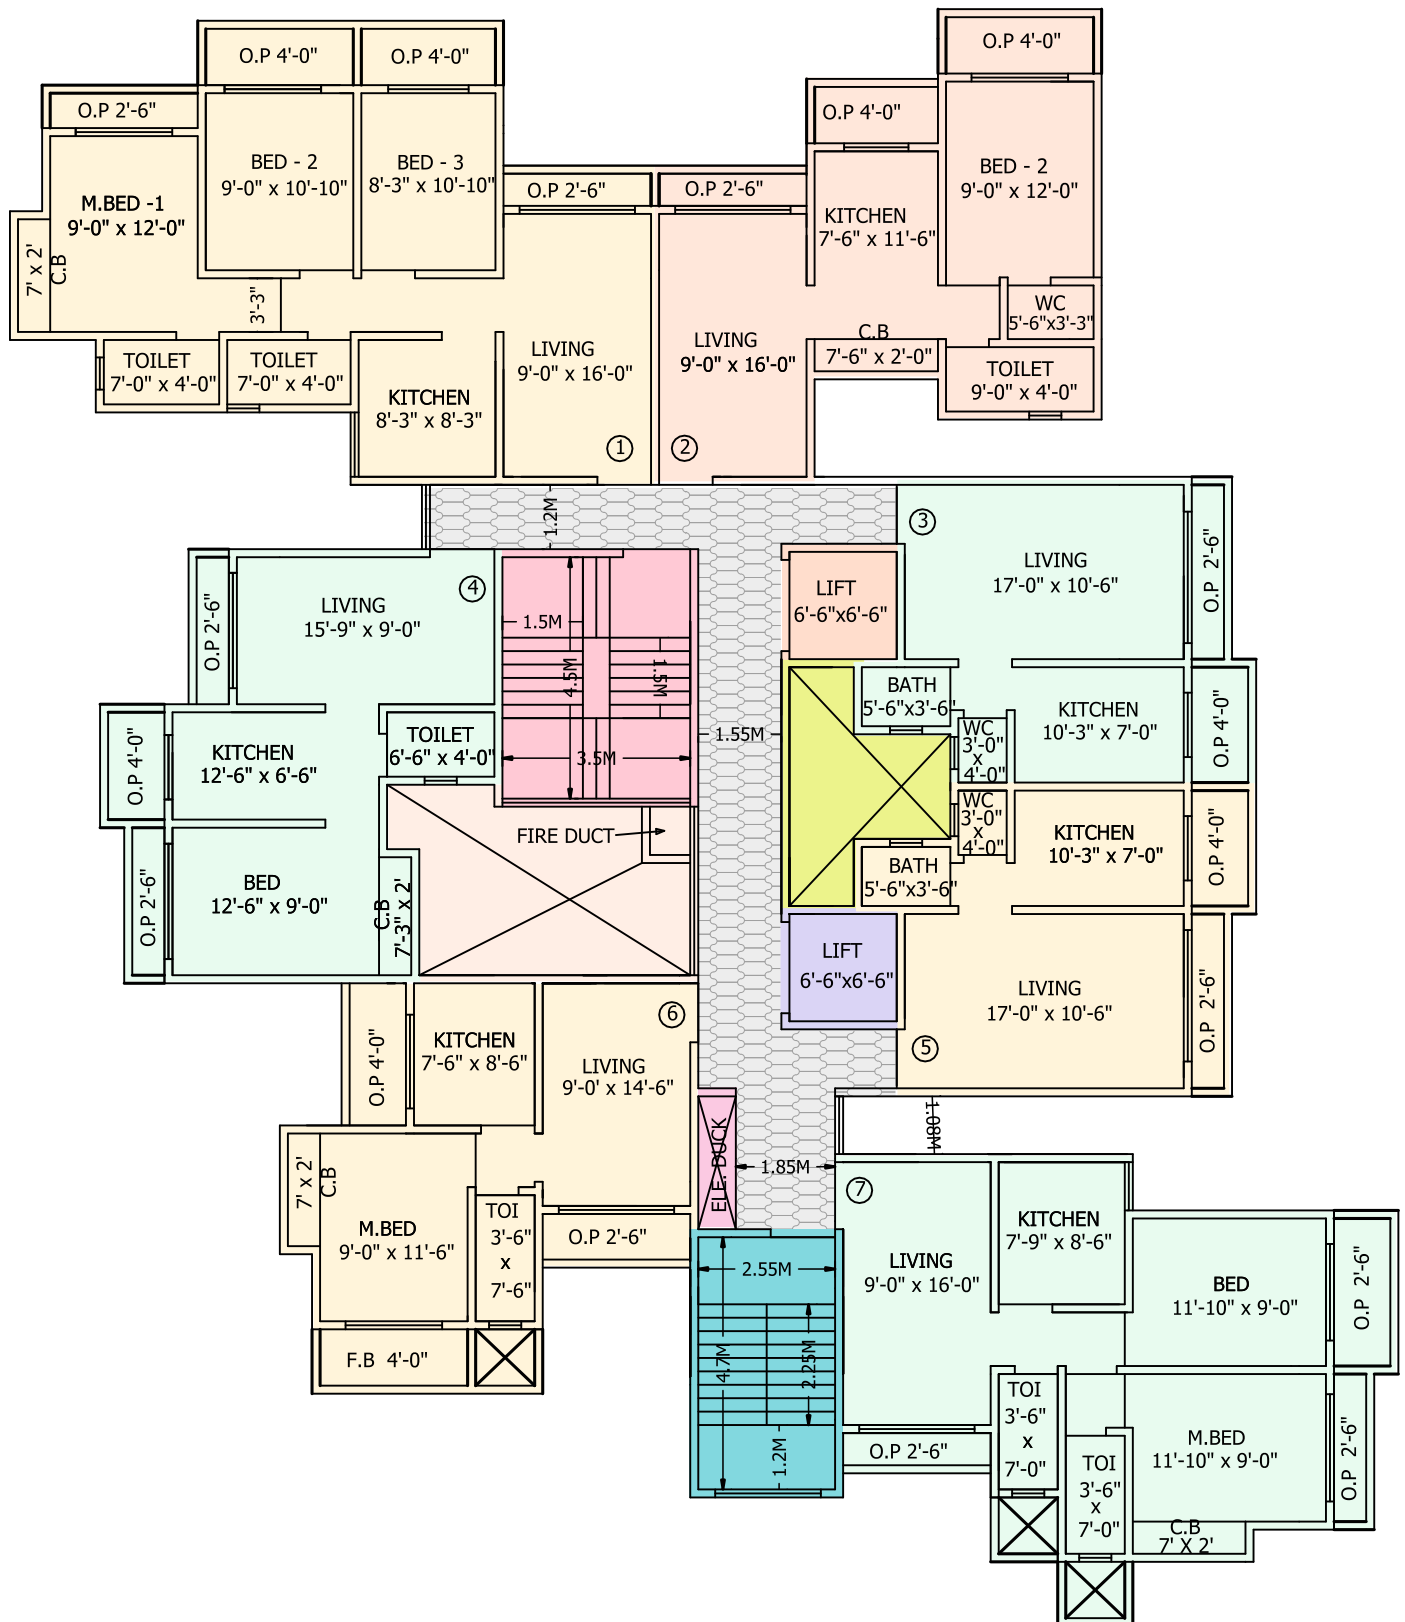

TWELFTH FLOOR PLAN

SCALE = 1:100

PROPOSED BUILDING

